

Phone +61 8 8297 2198
 Fax +61 8 8351 3927

L1 / Office 1, 78-86 Anzac Highway
 Everard Park, SA 5035, Australia

Purchase Order :

Date : 26OCT12
 Builder : QikRoof
 Client : PCC
 Site Address : PEACOCK ROAD
 MT EDEN

Please supply the following in good order and condition :

ITEM	QTY	PRICE
Straight Roofing : Corrugated 0.42, Classic Cream 41/7578, 14/7269, 1/5791, 4/4135, 5/3871, 8/3185, 2/1677	482.98	
Gutter Flashing : 115 QUAD D, Classic Cream 1/8100, 3/7600, 2/7300, 1/6600, 1/6400, 1/4500, 1/4400, 1/4000, 1/3600, 2/3300, 2/2500, 1/2200, 1/1500, 1/900	91.20	
Fascia Flashing : HI-TEN FLAT, Classic Cream 1/7800, 3/7600, 2/7300, 1/6600, 1/6200, 1/4500, 1/4400, 1/3800, 2/3600, 1/3300, 2/2500, 1/2200, 1/1500, 1/900	90.80	
Ridge & Hip Flashing : 350 ROLL TOP, Classic Cream 1/8000, 1/7000, 2/5700, 1/5600, 4/5400, 1/4900, 2/4500, 1/3200, 1/3100, 3/2700, 1/2600, 1/2300, 1/1300, 1/1000, 1/700	89.80	
Valley Flashing : 350 VALLEY GUTTER, Classic Cream 1/8000, 1/5700, 1/5600, 2/4500, 1/2700	31.00	
Accessory : Steel Batten, Zincolume	670 LM	
Accessory : Roof Fastener, Classic Cream	1521	
Accessory : Gutter Corner External, Classic Cream	10	
Accessory : Gutter Corner Internal, Classic Cream	6	
Accessory : Gutter Strap, Classic Cream	95	
Accessory : Gutter Strap Fastener, Classic Cream	190	
Accessory : Fascia Corner External, Classic Cream	10	
Accessory : Fascia Corner Internal, Galv	6	
Accessory : Fascia Joining Sleeve, Zincolume	3	
Accessory : Fascia Clip, Classic Cream	94	
Accessory : Fascia Clip Fastener, Classic Cream	658	
Accessory : Fascia Rafter Bracket, Galv	71	
Accessory : Fascia Rafter Bracket Fastener,	497	
Accessory : Downpipe, Classic Cream	9	
Accessory : Downpipe Pop, Classic Cream	9	
Accessory : Sisalation (72 Sq M roll),	5	
Accessory : Silicon (tube serving 125 Sq M area), Grey	3	

Signed _____

ROOF LAYOUT


SITE : PEACOCK ROAD
 MT EDEN
 CLIENT : PCC
 BUILDER : QIKROOF
 ESTIMATOR : PS

DATE :	26/10/12
JOB # :	2468
PAGES :	2 of 8

DATE :	ACTION :
26/10/12	LAYOUT PRODUCED

ROOF SPECIFICATIONS

ROOF TYPE : Pitch
 ROOF PITCH : 25.00
 SHEETING : Corrugated 0.42 Classic Cream
 COVERAGE : (21) 760 (59)
 GUTTER : 115 Quad D Classic Cream
 FASCIA : Hi-Ten Flat Classic Cream
 RIDGE : 350 Roll Top Classic Cream
 HIP : 350 Roll Top Classic Cream
 VALLEY : 350 Valley Gutter Classic Cream
 BARGE : Square Tail Barge Classic Cream
 APRON : Apron Flashing Classic Cream

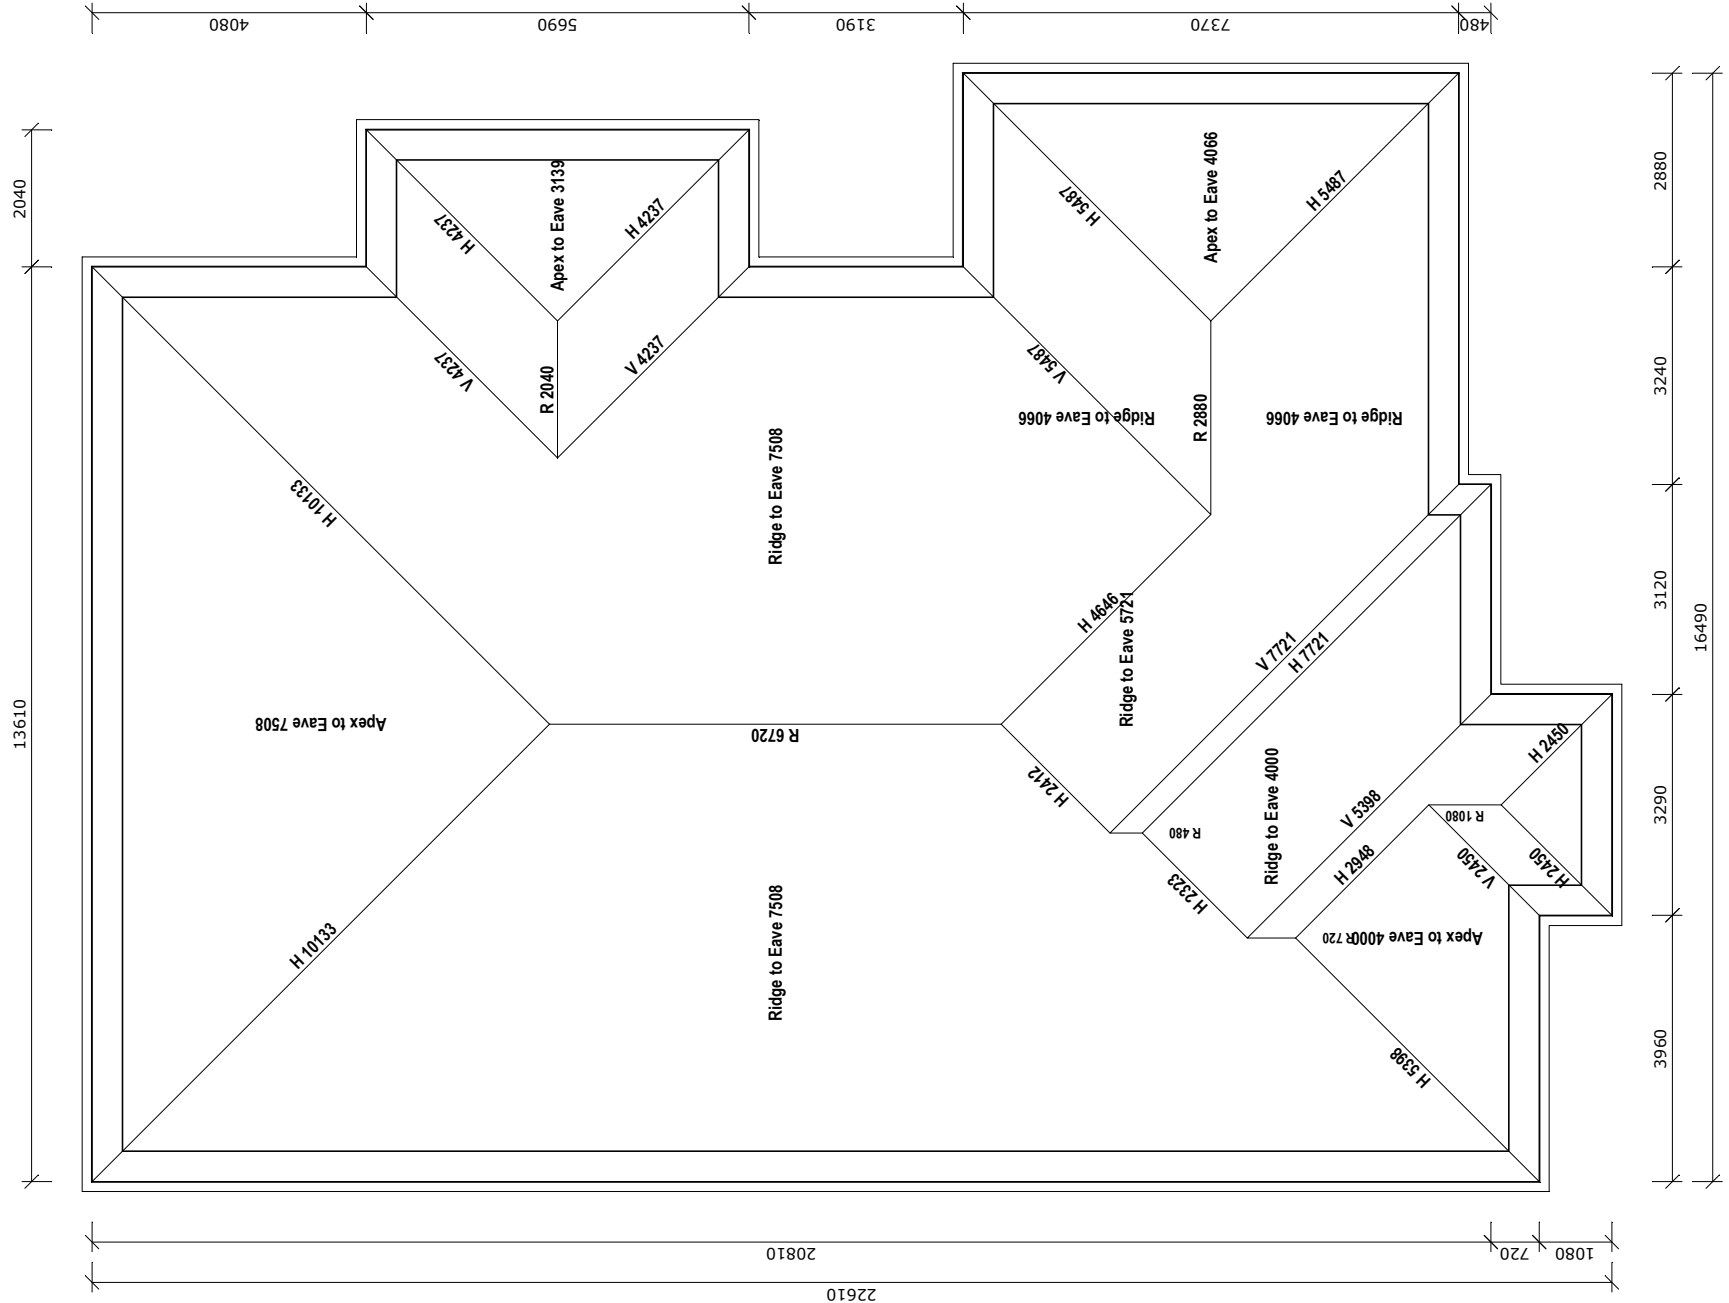

ROTATED (THIS WAY UP)

FLASHING LAYOUT


SITE : PEACOCK ROAD
 MT EDEN
 CLIENT : PCC
 BUILDER : QIKROOF
 ESTIMATOR : PS

DATE :	26/10/12
JOB # :	2498
PAGES :	3 of 8

DATE :	ACTION :
26/10/12	LAYOUT PRODUCED

ROOF SPECIFICATIONS

ROOF TYPE : Pitch
 ROOF PITCH : 25.00
 SHEETING : Corrugated 0.42 Classic Cream
 COVERAGE : (21) 760 (59)
 GUTTER : 115 Quad D Classic Cream
 FASCIA : Hi-Ten Flat Classic Cream
 RIDGE : 350 Roll Top Classic Cream
 HIP : 350 Roll Top Classic Cream
 VALLEY : 350 Valley Gutter Classic Cream
 BARGE : Square Tail Barge Classic Cream
 APRON : Apron Flashing Classic Cream

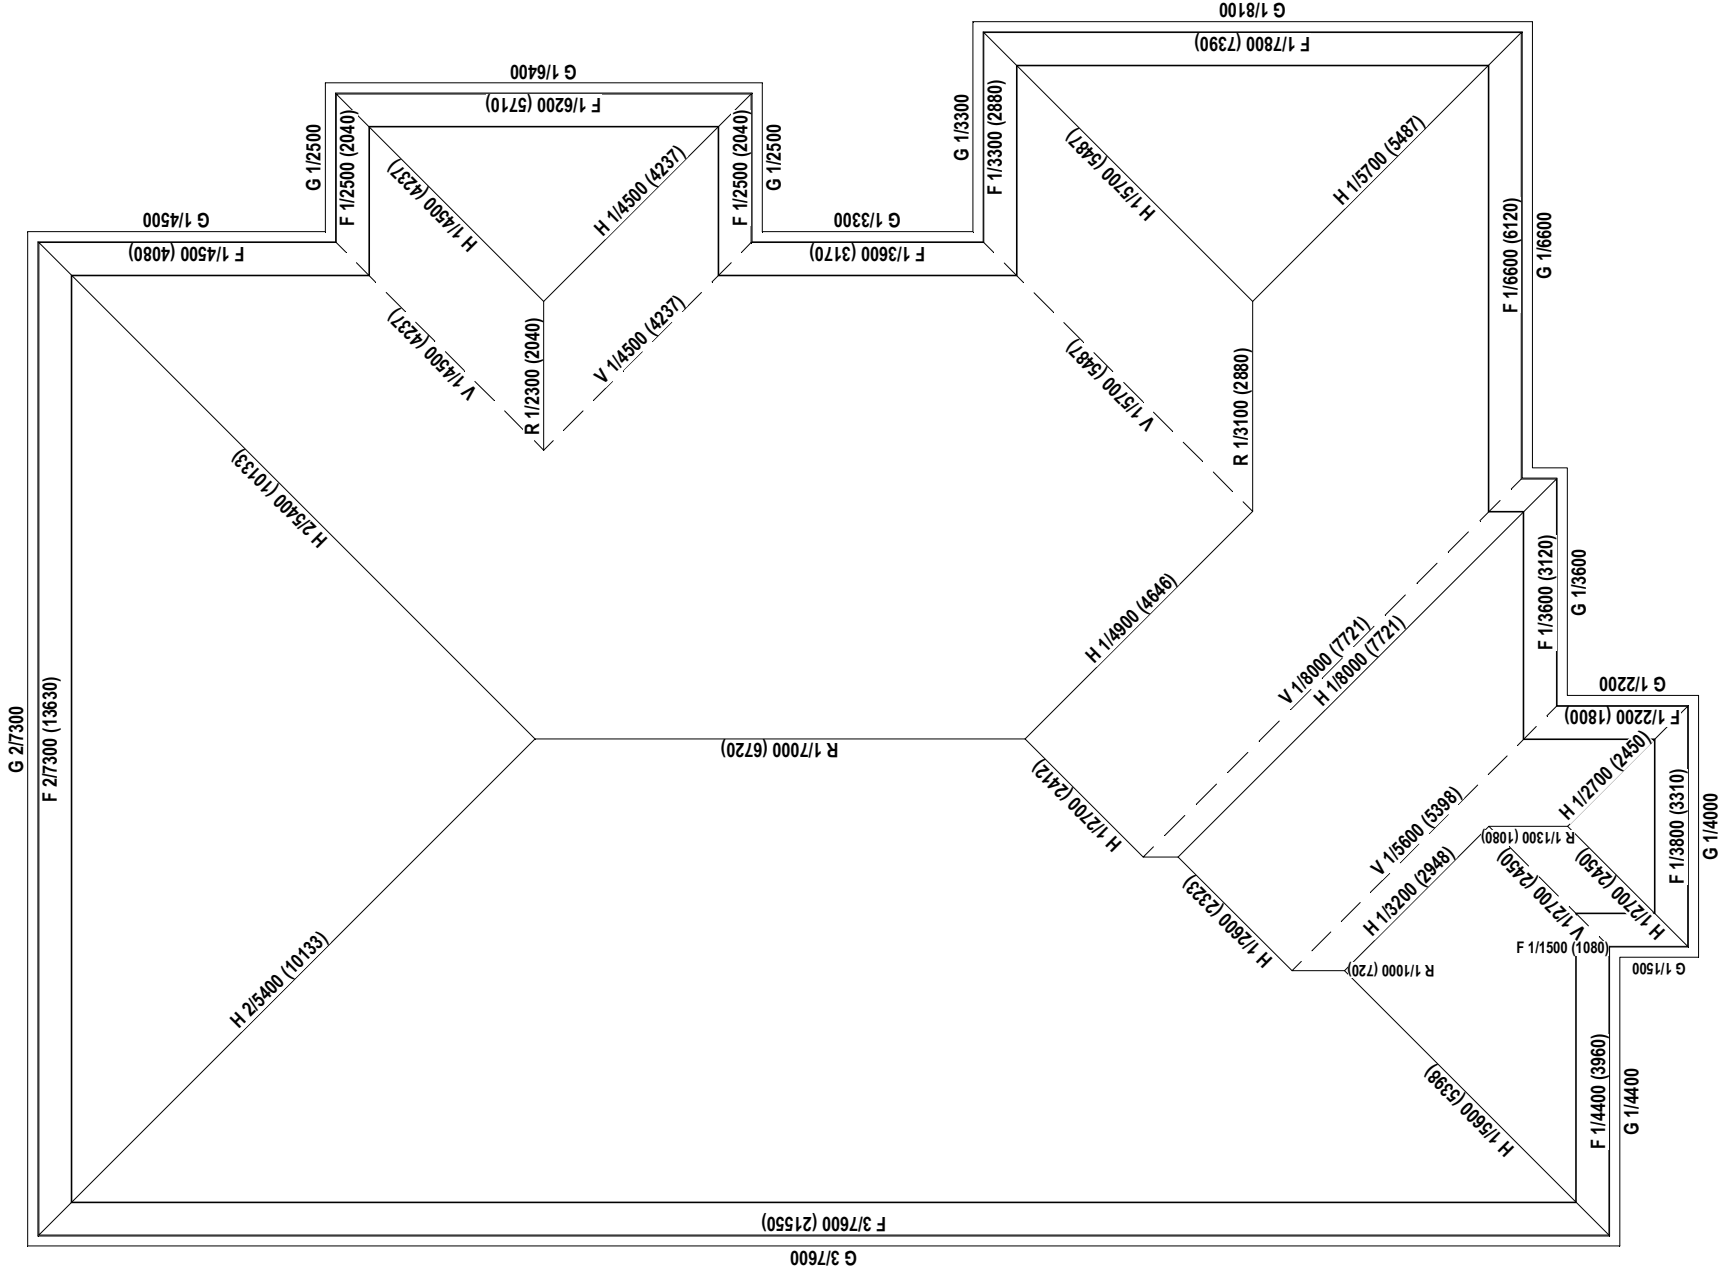

ROTATED (THIS WAY UP)



PANEL LAYOUT

SITE : PEACOCK ROAD
 MT EDEN
 CLIENT : PCC
 BUILDER : QIKROOF
 ESTIMATOR : PS

DATE :	26/10/12
JOB # :	2468
PAGES :	4 of 8


DATE :	ACTION :
26/10/12	LAYOUT PRODUCED

ROOF SPECIFICATIONS

ROOF TYPE : Pitch
 ROOF PITCH : 25.00
 SHEETING : Corrugated 0.42 Classic Cream
 COVERAGE : (21) 760 (59)
 GUTTER : 115 Quad D Classic Cream
 FASCIA : Hi-Ten Flat Classic Cream
 RIDGE : 350 Roll Top Classic Cream
 HIP : 350 Roll Top Classic Cream
 VALLEY : 350 Valley Gutter Classic Cream
 BARGE : Square Tail Barge Classic Cream
 APRON : Apron Flashing Classic Cream

EAVE EXTENSN : 80
 GUTTER EXTENSN : 80
 RIDGE REDUCTN : 10
 HIP REDUCTN : 10
 VALLEY REDUCTN : 50
 BARGE REDUCTN : 0
 APRON REDUCTN : 0

ROOF AREA : 356.69
 SHEETING AREA : 358.58
 SHEETING LENGTH : 482.98
 WASTAGE : 2.32%

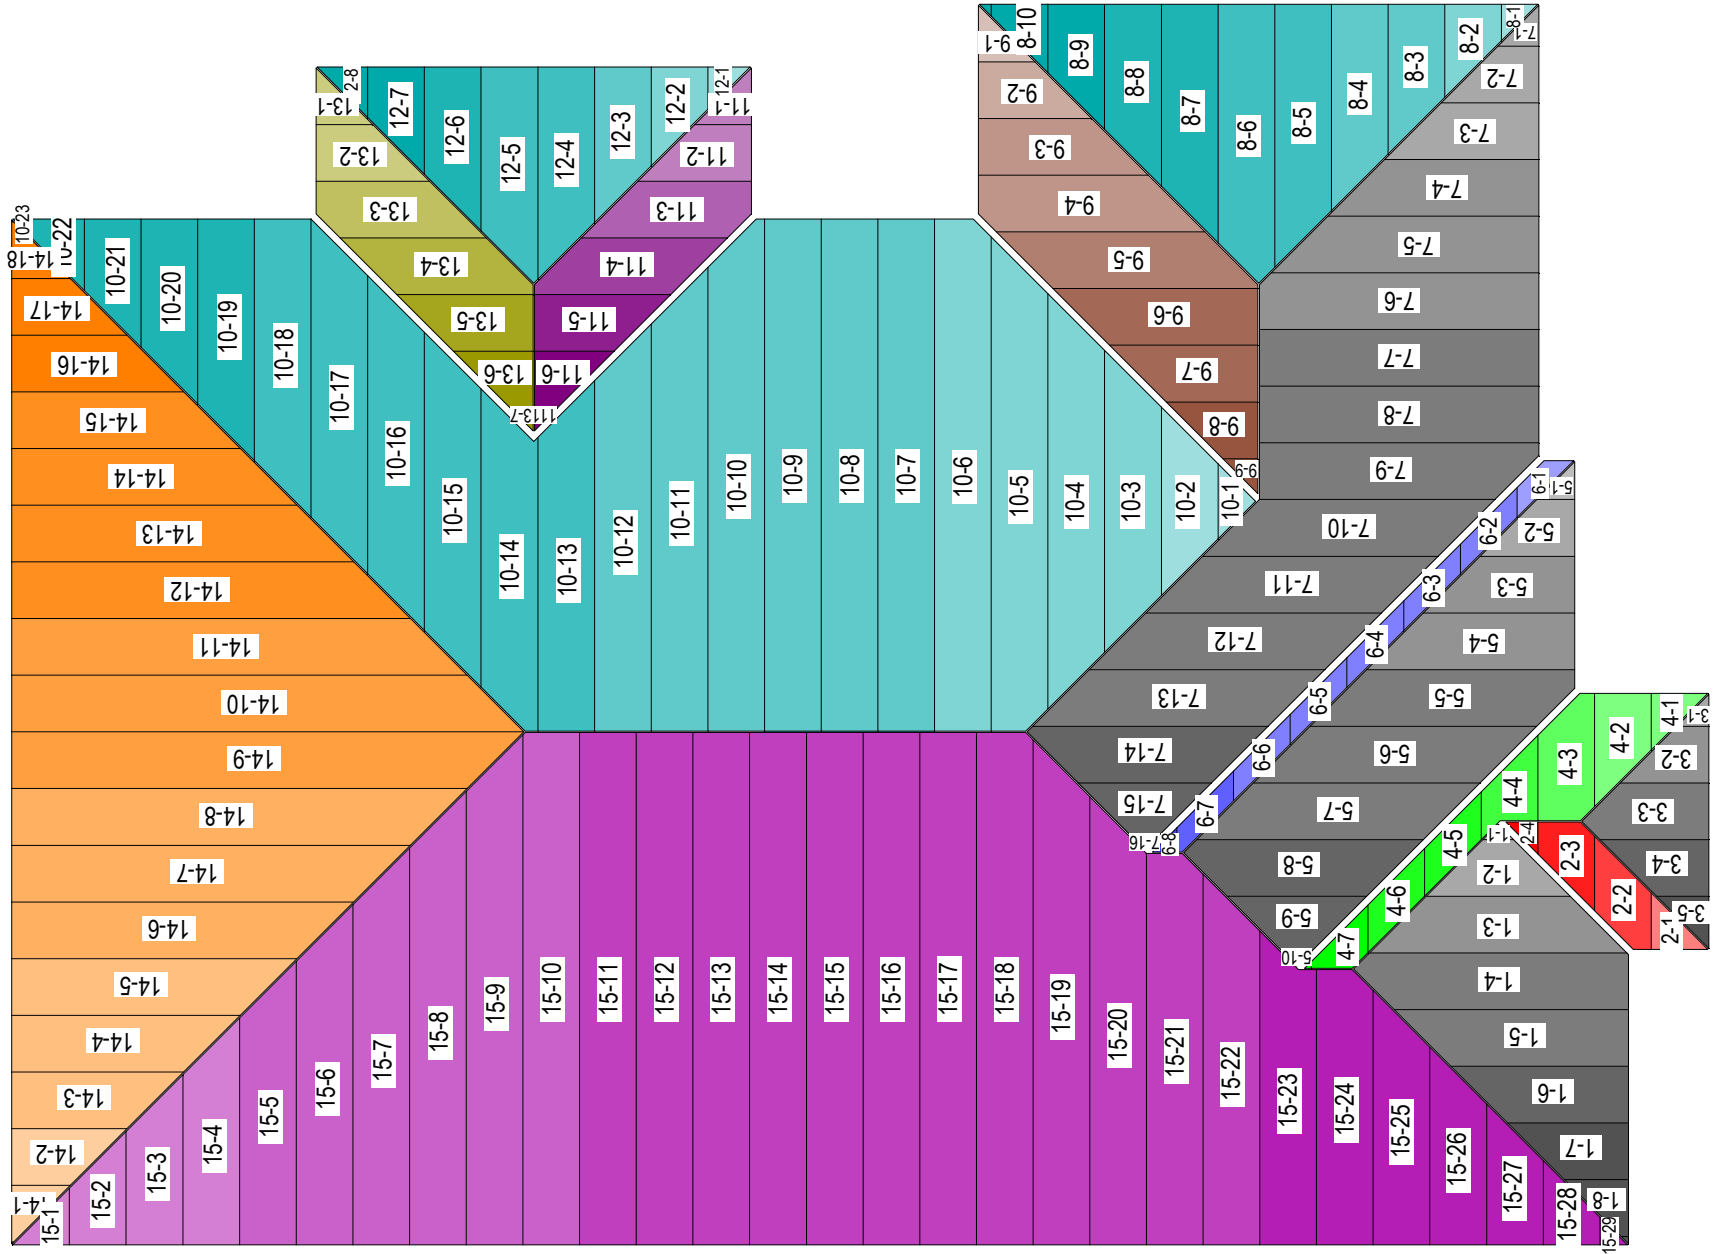

ROTATED (THIS WAY UP)



<http://www.qikroof.com>

OFFCUT LAYOUT

SITE : PEACOCK ROAD
 MT EDEN
 CLIENT : PCC
 BUILDER : QIKROOF
 ESTIMATOR : PS

DATE :	26/10/12
JOB # :	2468
PAGES :	5 of 8

DATE :	ACTION :
26/10/12	LAYOUT PRODUCED








ROOF SPECIFICATIONS


ROOF TYPE : Pitch
 ROOF PITCH : 25.00
 SHEETING : Corrugated 0.42 Classic Cream
 COVERAGE : (21) 760 (59)
 GUTTER : 115 Quad D Classic Cream
 FASCIA : Hi-Ten Flat Classic Cream
 RIDGE : 350 Roll Top Classic Cream
 HIP : 350 Roll Top Classic Cream
 VALLEY : 350 Valley Gutter Classic Cream
 BARGE : Square Tail Barge Classic Cream
 APRON : Apron Flashing Classic Cream

EAVE EXTENSN : 80
 GUTTER EXTENSN : 80
 RIDGE REDUCTN : 10
 HIP REDUCTN : 10
 VALLEY REDUCTN : 50
 BARGE REDUCTN : 0
 APRON REDUCTN : 0

ROOF AREA : 356.69
 SHEETING AREA : 358.58
 SHEETING LENGTH : 482.98
 WASTAGE : 2.32%

SHEETING LENGTHS

	7578		3871
	(7269)		3185
	5791		1677
	4135		

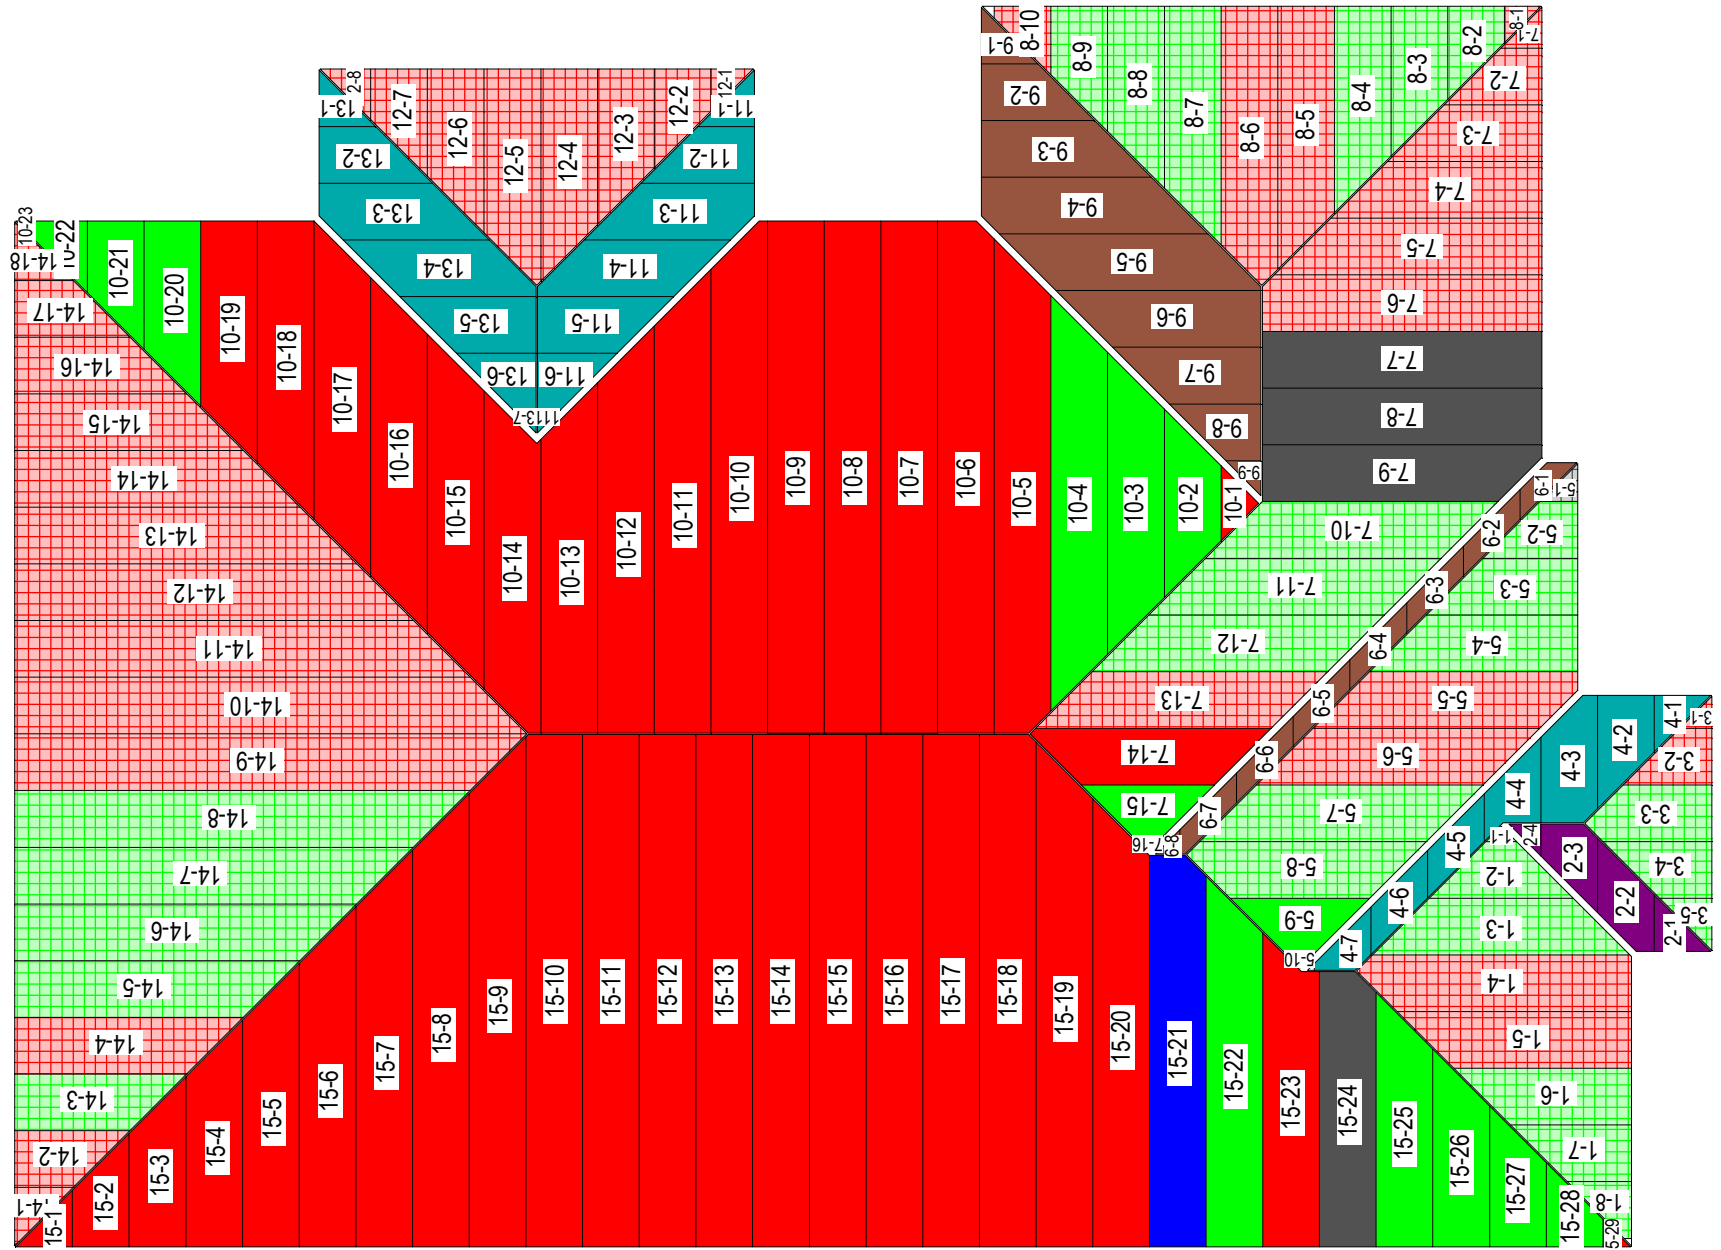

ROTATED (THIS WAY UP)



<http://www.qikroof.com>

NESTING LAYOUT

SITE : PEACOCK ROAD
 MT EDEN
 CLIENT : PCC
 BUILDER : QIKROOF
 ESTIMATOR : PS

DATE :	26/10/12
JOB # :	2468
PAGES :	6 of 8

DATE :	ACTION :
26/10/12	LAYOUT PRODUCED








ROOF SPECIFICATIONS

















ROOF TYPE : Pitch
 ROOF PITCH : 25.00
 SHEETING : Corrugated 0.42 Classic Cream
 COVERAGE : (21) 760 (59)
 GUTTER : 115 Quad D Classic Cream
 FASCIA : Hi-Ten Flat Classic Cream
 RIDGE : 350 Roll Top Classic Cream
 HIP : 350 Roll Top Classic Cream
 VALLEY : 350 Valley Gutter Classic Cream
 BARGE : Square Tail Barge Classic Cream
 APRON : Apron Flashing Classic Cream

EAVE EXTENSN : 80
 GUTTER EXTENSN : 80
 RIDGE REDUCTN : 10
 HIP REDUCTN : 10
 VALLEY REDUCTN : 50
 BARGE REDUCTN : 0
 APRON REDUCTN : 0

ROOF AREA : 356.69
 SHEETING AREA : 358.58
 SHEETING LENGTH : 482.98
 WASTAGE : 2.32%

SHEETING LENGTHS

	7578		3871
	(7269)		3185
	5761		1677
	4135		

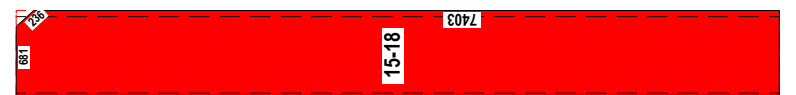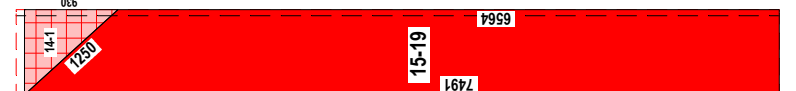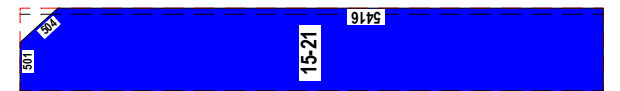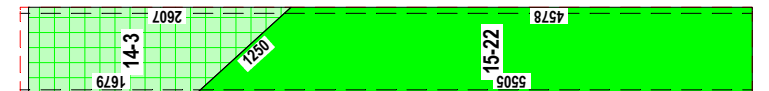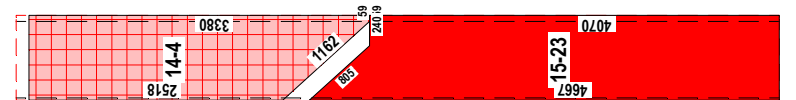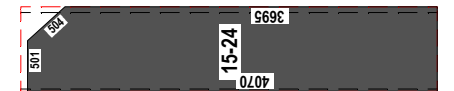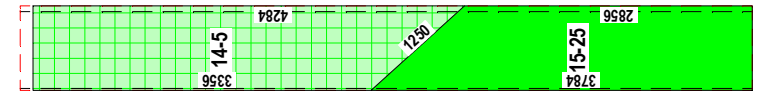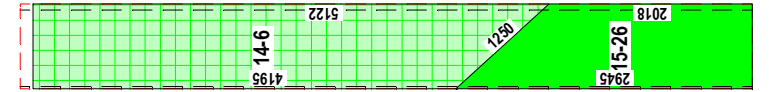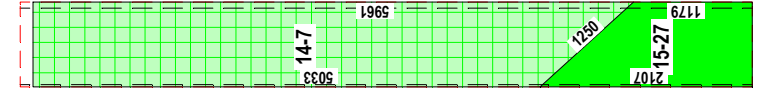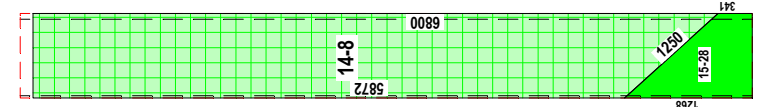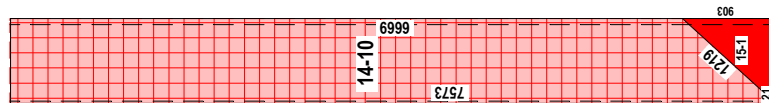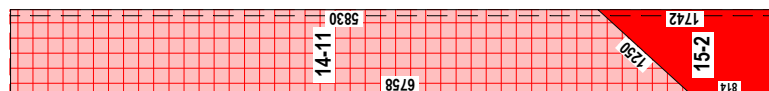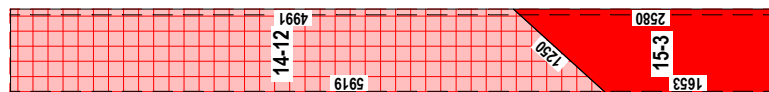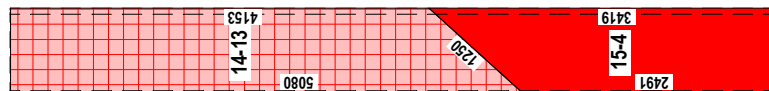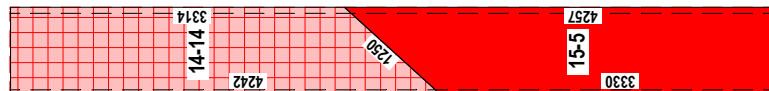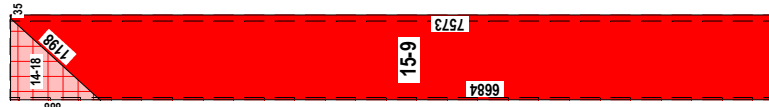

ROTATED (THIS WAY UP)



<http://www.qikroof.com>

NESTING LAYOUT

SITE : PEACOCK ROAD
 MT EDEN
 CLIENT : PCC
 BUILDER : QIKROOF
 ESTIMATOR : PS

DATE :	26/10/12
JOB # :	2468
PAGES :	7 of 8

DATE :	ACTION :
26/10/12	LAYOUT PRODUCED

ROOF SPECIFICATIONS


ROOF TYPE : Pitch
 ROOF PITCH : 25.00
 SHEETING : Corrugated 0.42 Classic Cream
 COVERAGE : (21) 760 (59)
 GUTTER : 115 Quad D Classic Cream
 FASCIA : Hi-Ten Flat Classic Cream
 RIDGE : 350 Roll Top Classic Cream
 HIP : 350 Roll Top Classic Cream
 VALLEY : 350 Valley Gutter Classic Cream
 BARGE : Square Tail Barge Classic Cream
 APRON : Apron Flashing Classic Cream

EAVE EXTENSN : 80
 GUTTER EXTENSN : 80
 RIDGE REDUCTN : 10
 HIP REDUCTN : 10
 VALLEY REDUCTN : 50
 BARGE REDUCTN : 0
 APRON REDUCTN : 0

ROOF AREA : 356.69
 SHEETING AREA : 358.58
 SHEETING LENGTH : 482.98
 WASTAGE : 2.32%

SHEETING LENGTHS

	7578		3871
	(7269)		3185
	5761		1677
	4135		

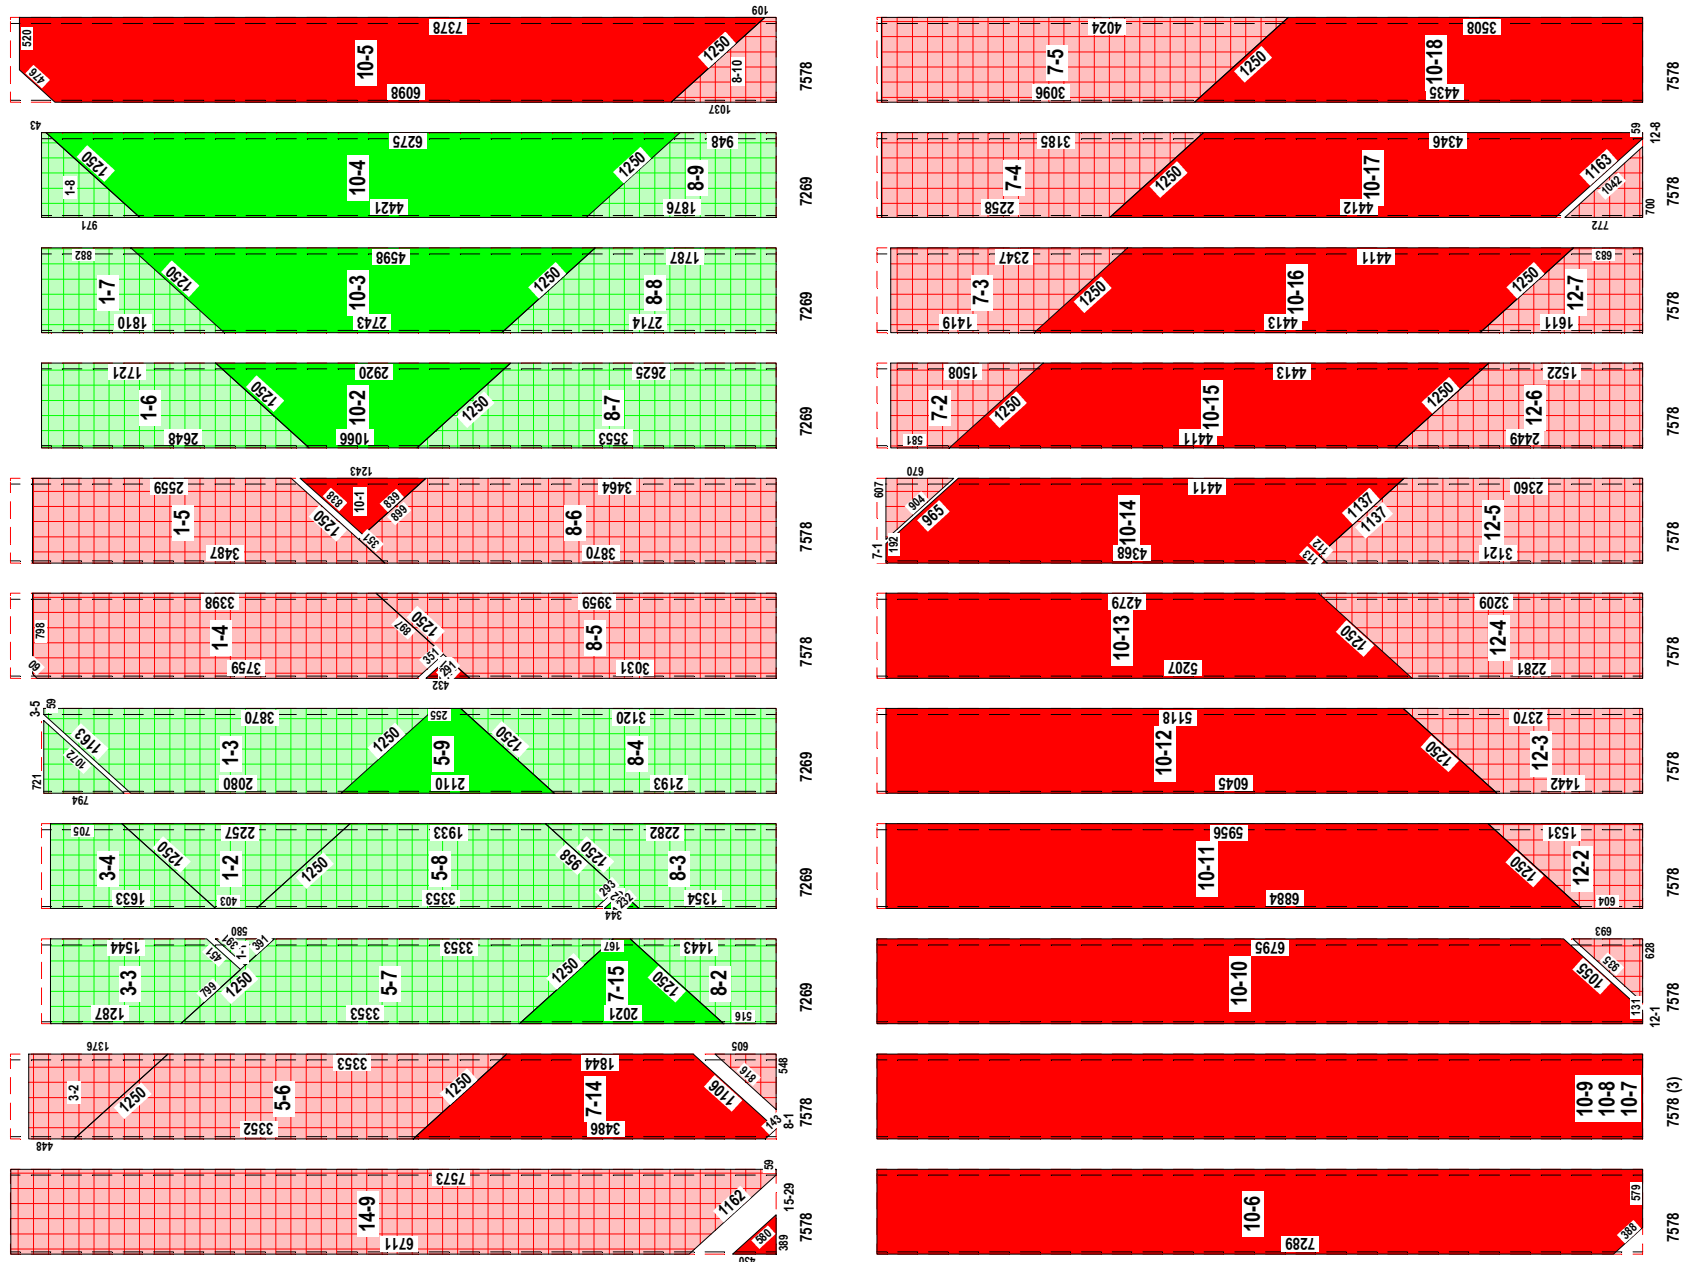

ROTATED (THIS WAY UP)



<http://www.qikroof.com>

NESTING LAYOUT

SITE : PEACOCK ROAD
 MT EDEN
 CLIENT : PCC
 BUILDER : QIKROOF
 ESTIMATOR : PS

DATE :	26/10/12
JOB # :	2468
PAGES :	8 of 8

DATE :	ACTION :
26/10/12	LAYOUT PRODUCED








ROOF SPECIFICATIONS


ROOF TYPE : Pitch
 ROOF PITCH : 25.00
 SHEETING : Corrugated 0.42 Classic Cream
 COVERAGE : (21) 760 (59)
 GUTTER : 115 Quad D Classic Cream
 FASCIA : Hi-Ten Flat Classic Cream
 RIDGE : 350 Roll Top Classic Cream
 HIP : 350 Roll Top Classic Cream
 VALLEY : 350 Valley Gutter Classic Cream
 BARGE : Square Tail Barge Classic Cream
 APRON : Apron Flashing Classic Cream

EAVE EXTENSIN : 80
 GUTTER EXTENSIN : 80
 RIDGE REDUCTN : 10
 HIP REDUCTN : 10
 VALLEY REDUCTN : 50
 BARGE REDUCTN : 0
 APRON REDUCTN : 0

ROOF AREA : 356.69
 SHEETING AREA : 358.58
 SHEETING LENGTH : 482.98
 WASTAGE : 2.32%

SHEETING LENGTHS

	7578		3871
	(7262)		3185
	5761		1677
	4135		

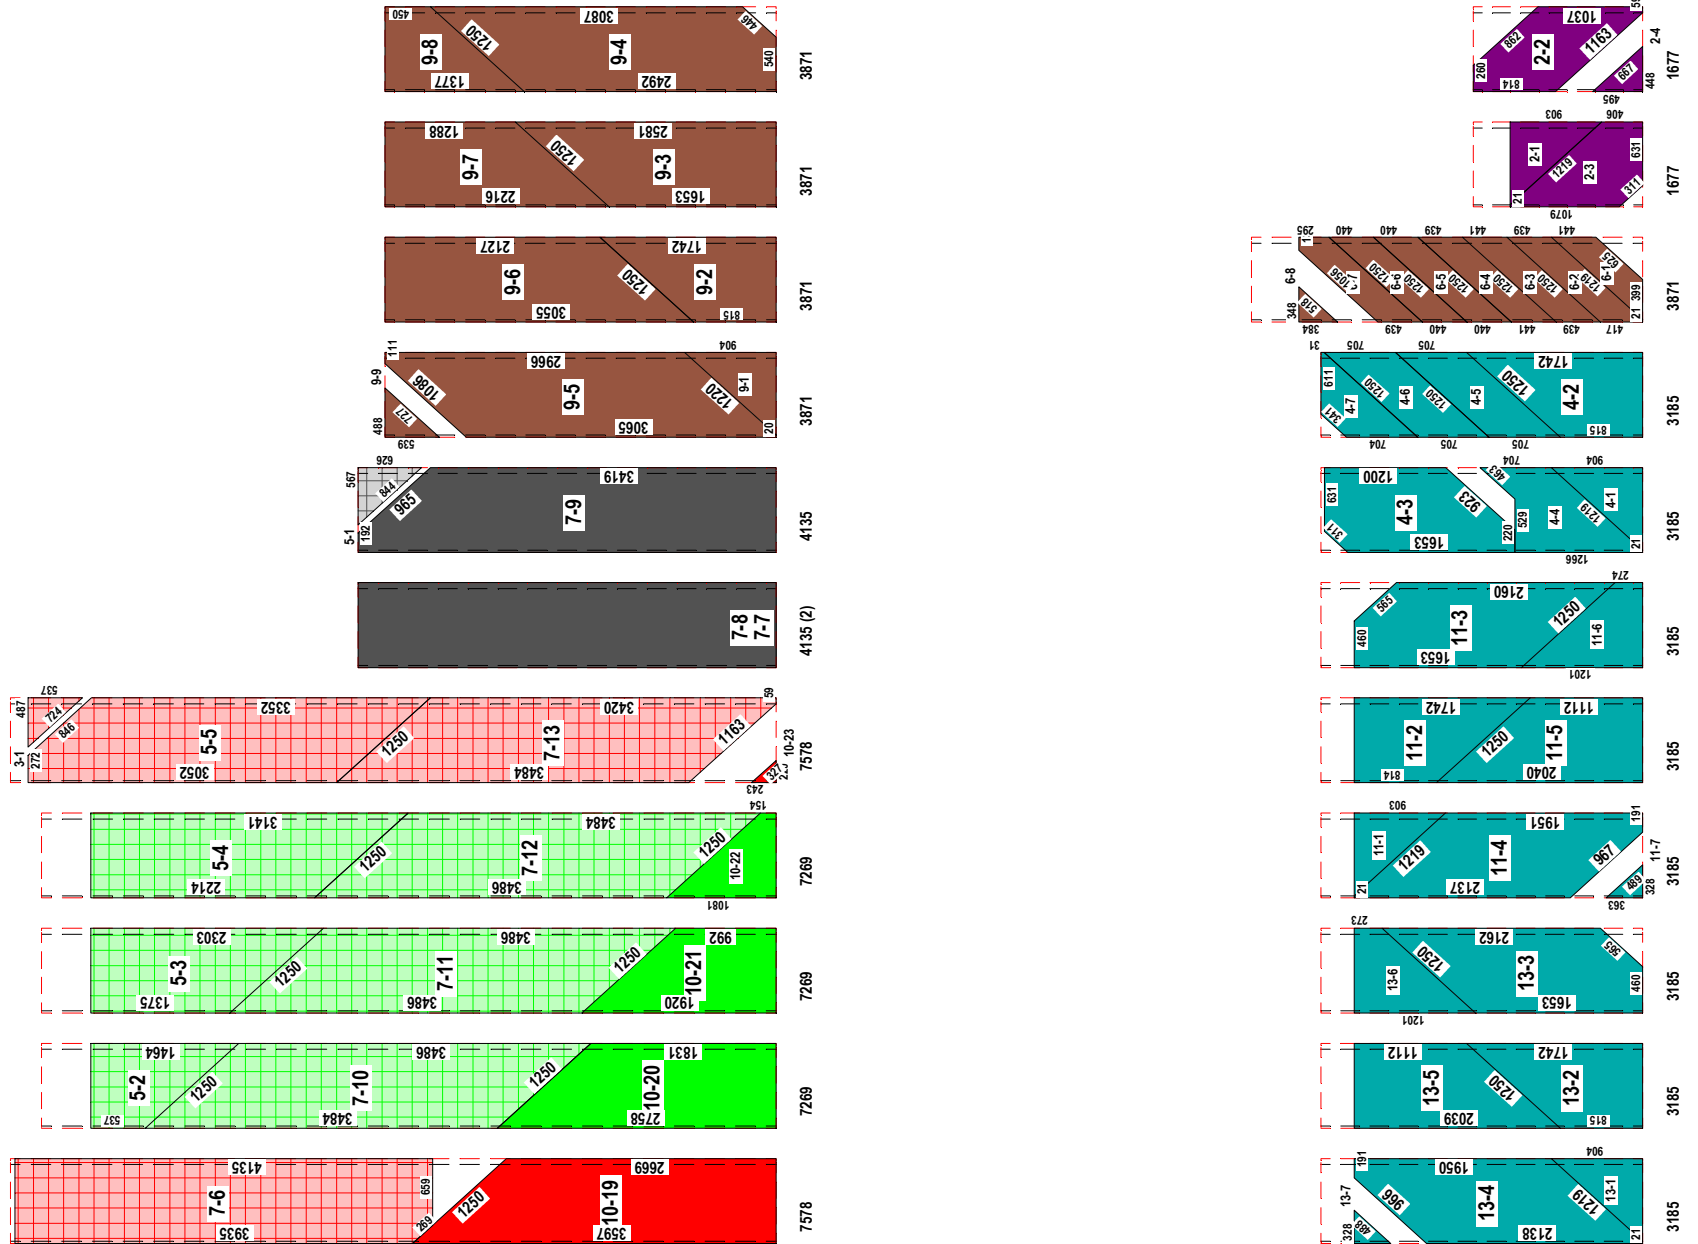

ROTATED (THIS WAY UP)

